


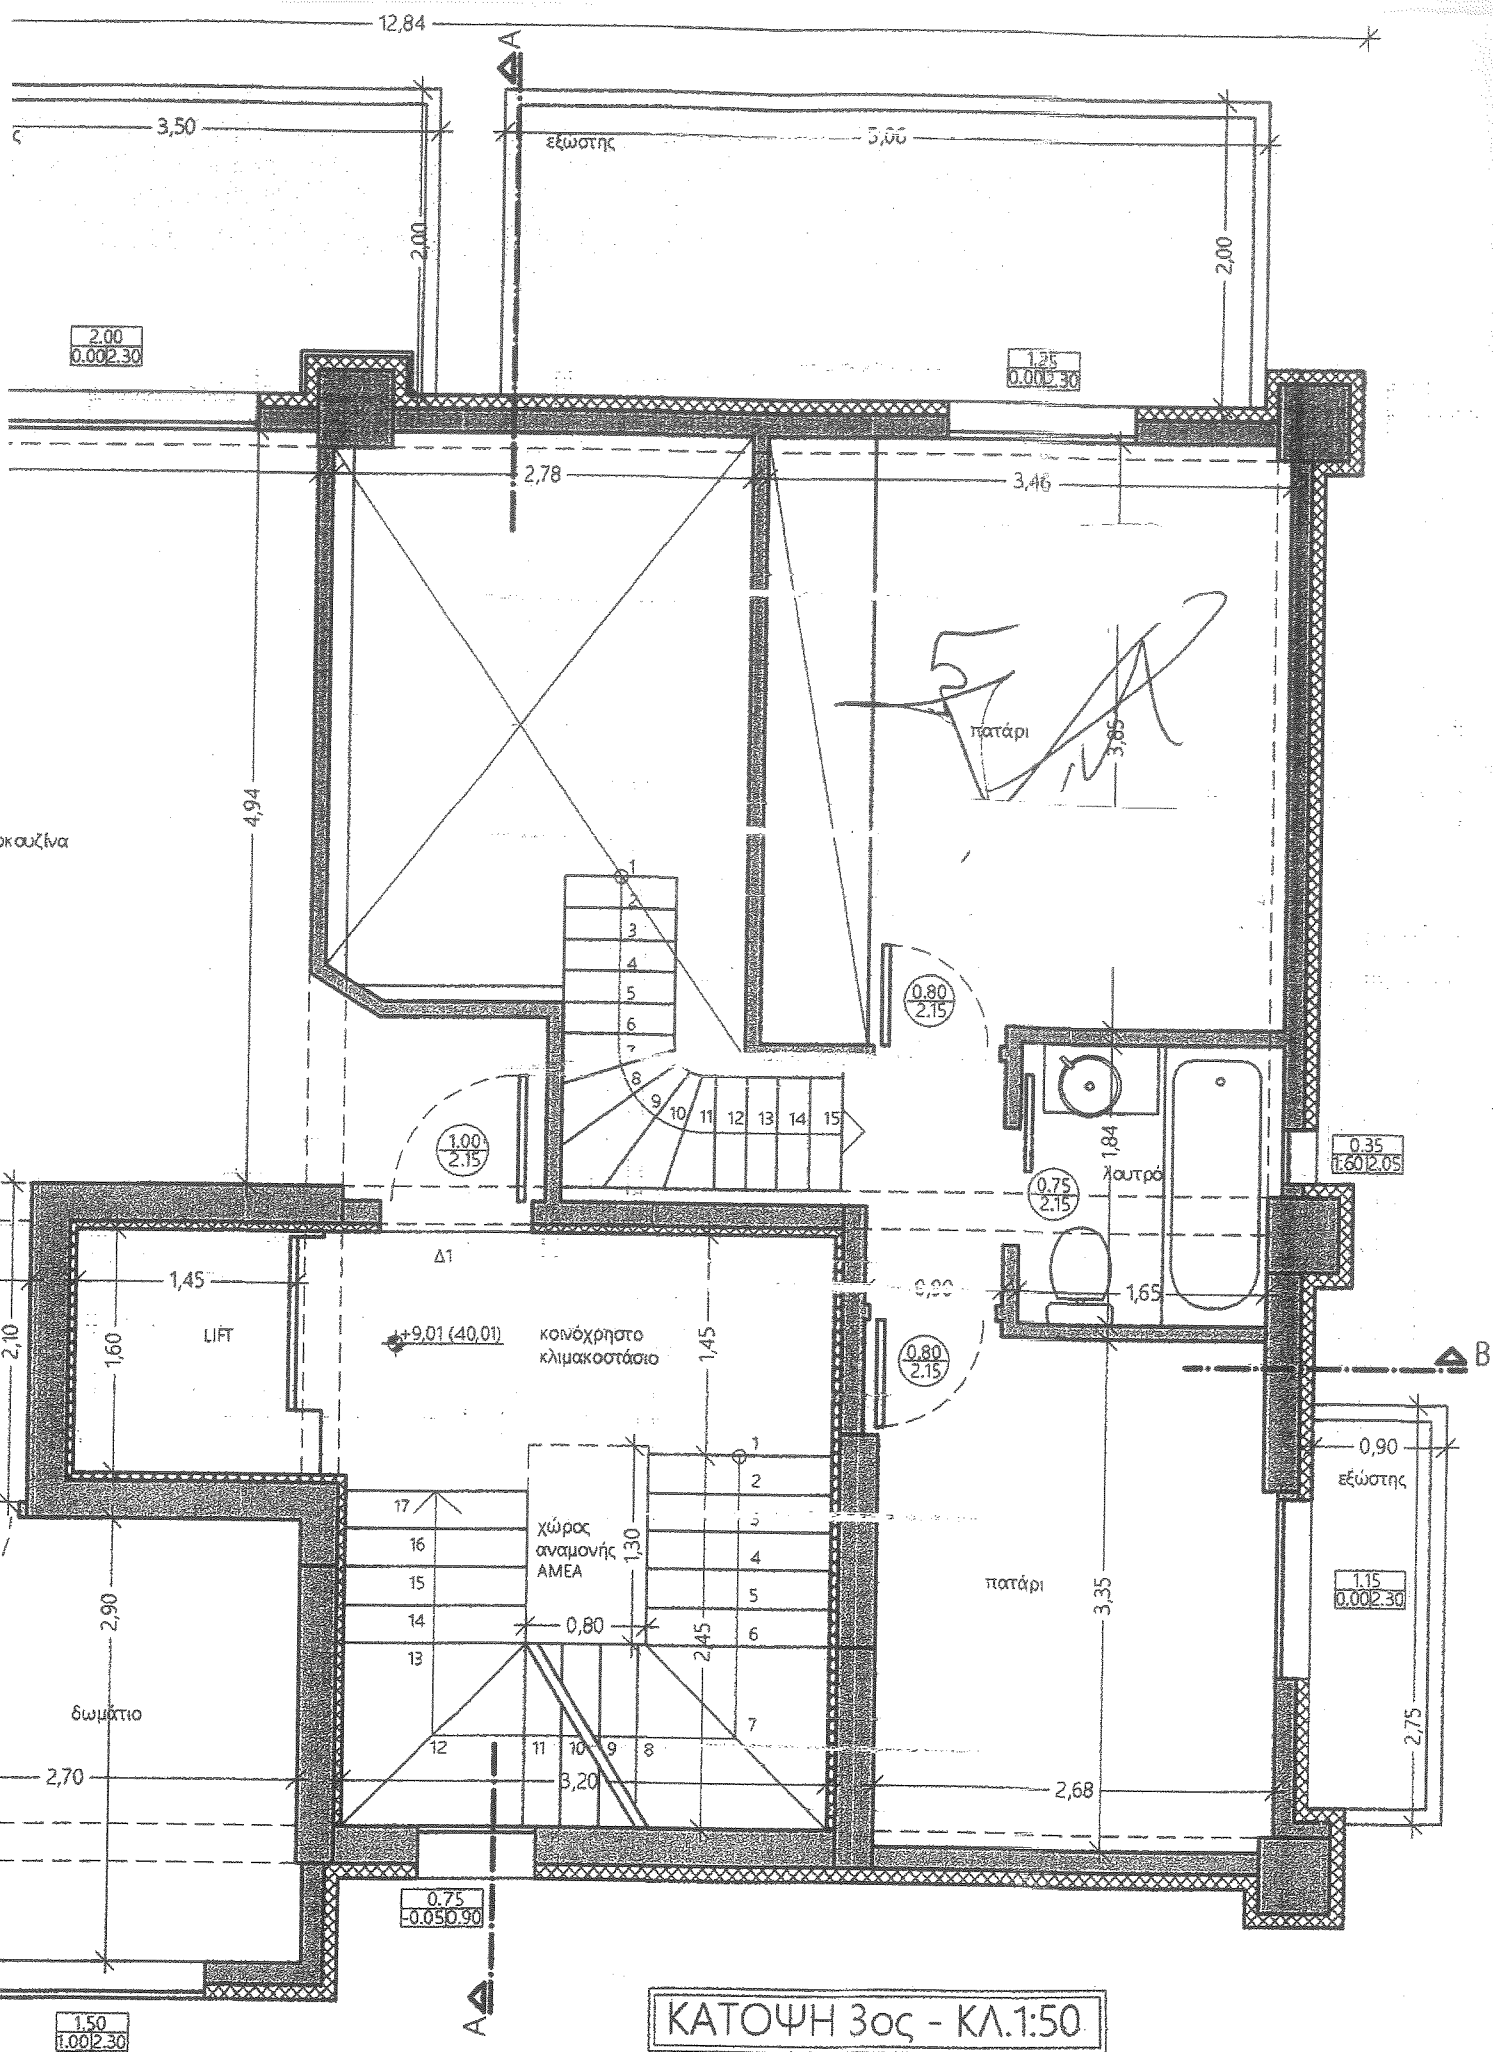

ΚΑΤΟΨΗ 3ος - ΚΛ.1:50